


COASTAL OIL & GAS/ANR LTD., INC.

SECS. 6 & 7, TOWNSHIP 2 SOUTH, RANGE 4 WEST
UINTAH SPECIAL BASE & MERIDIAN

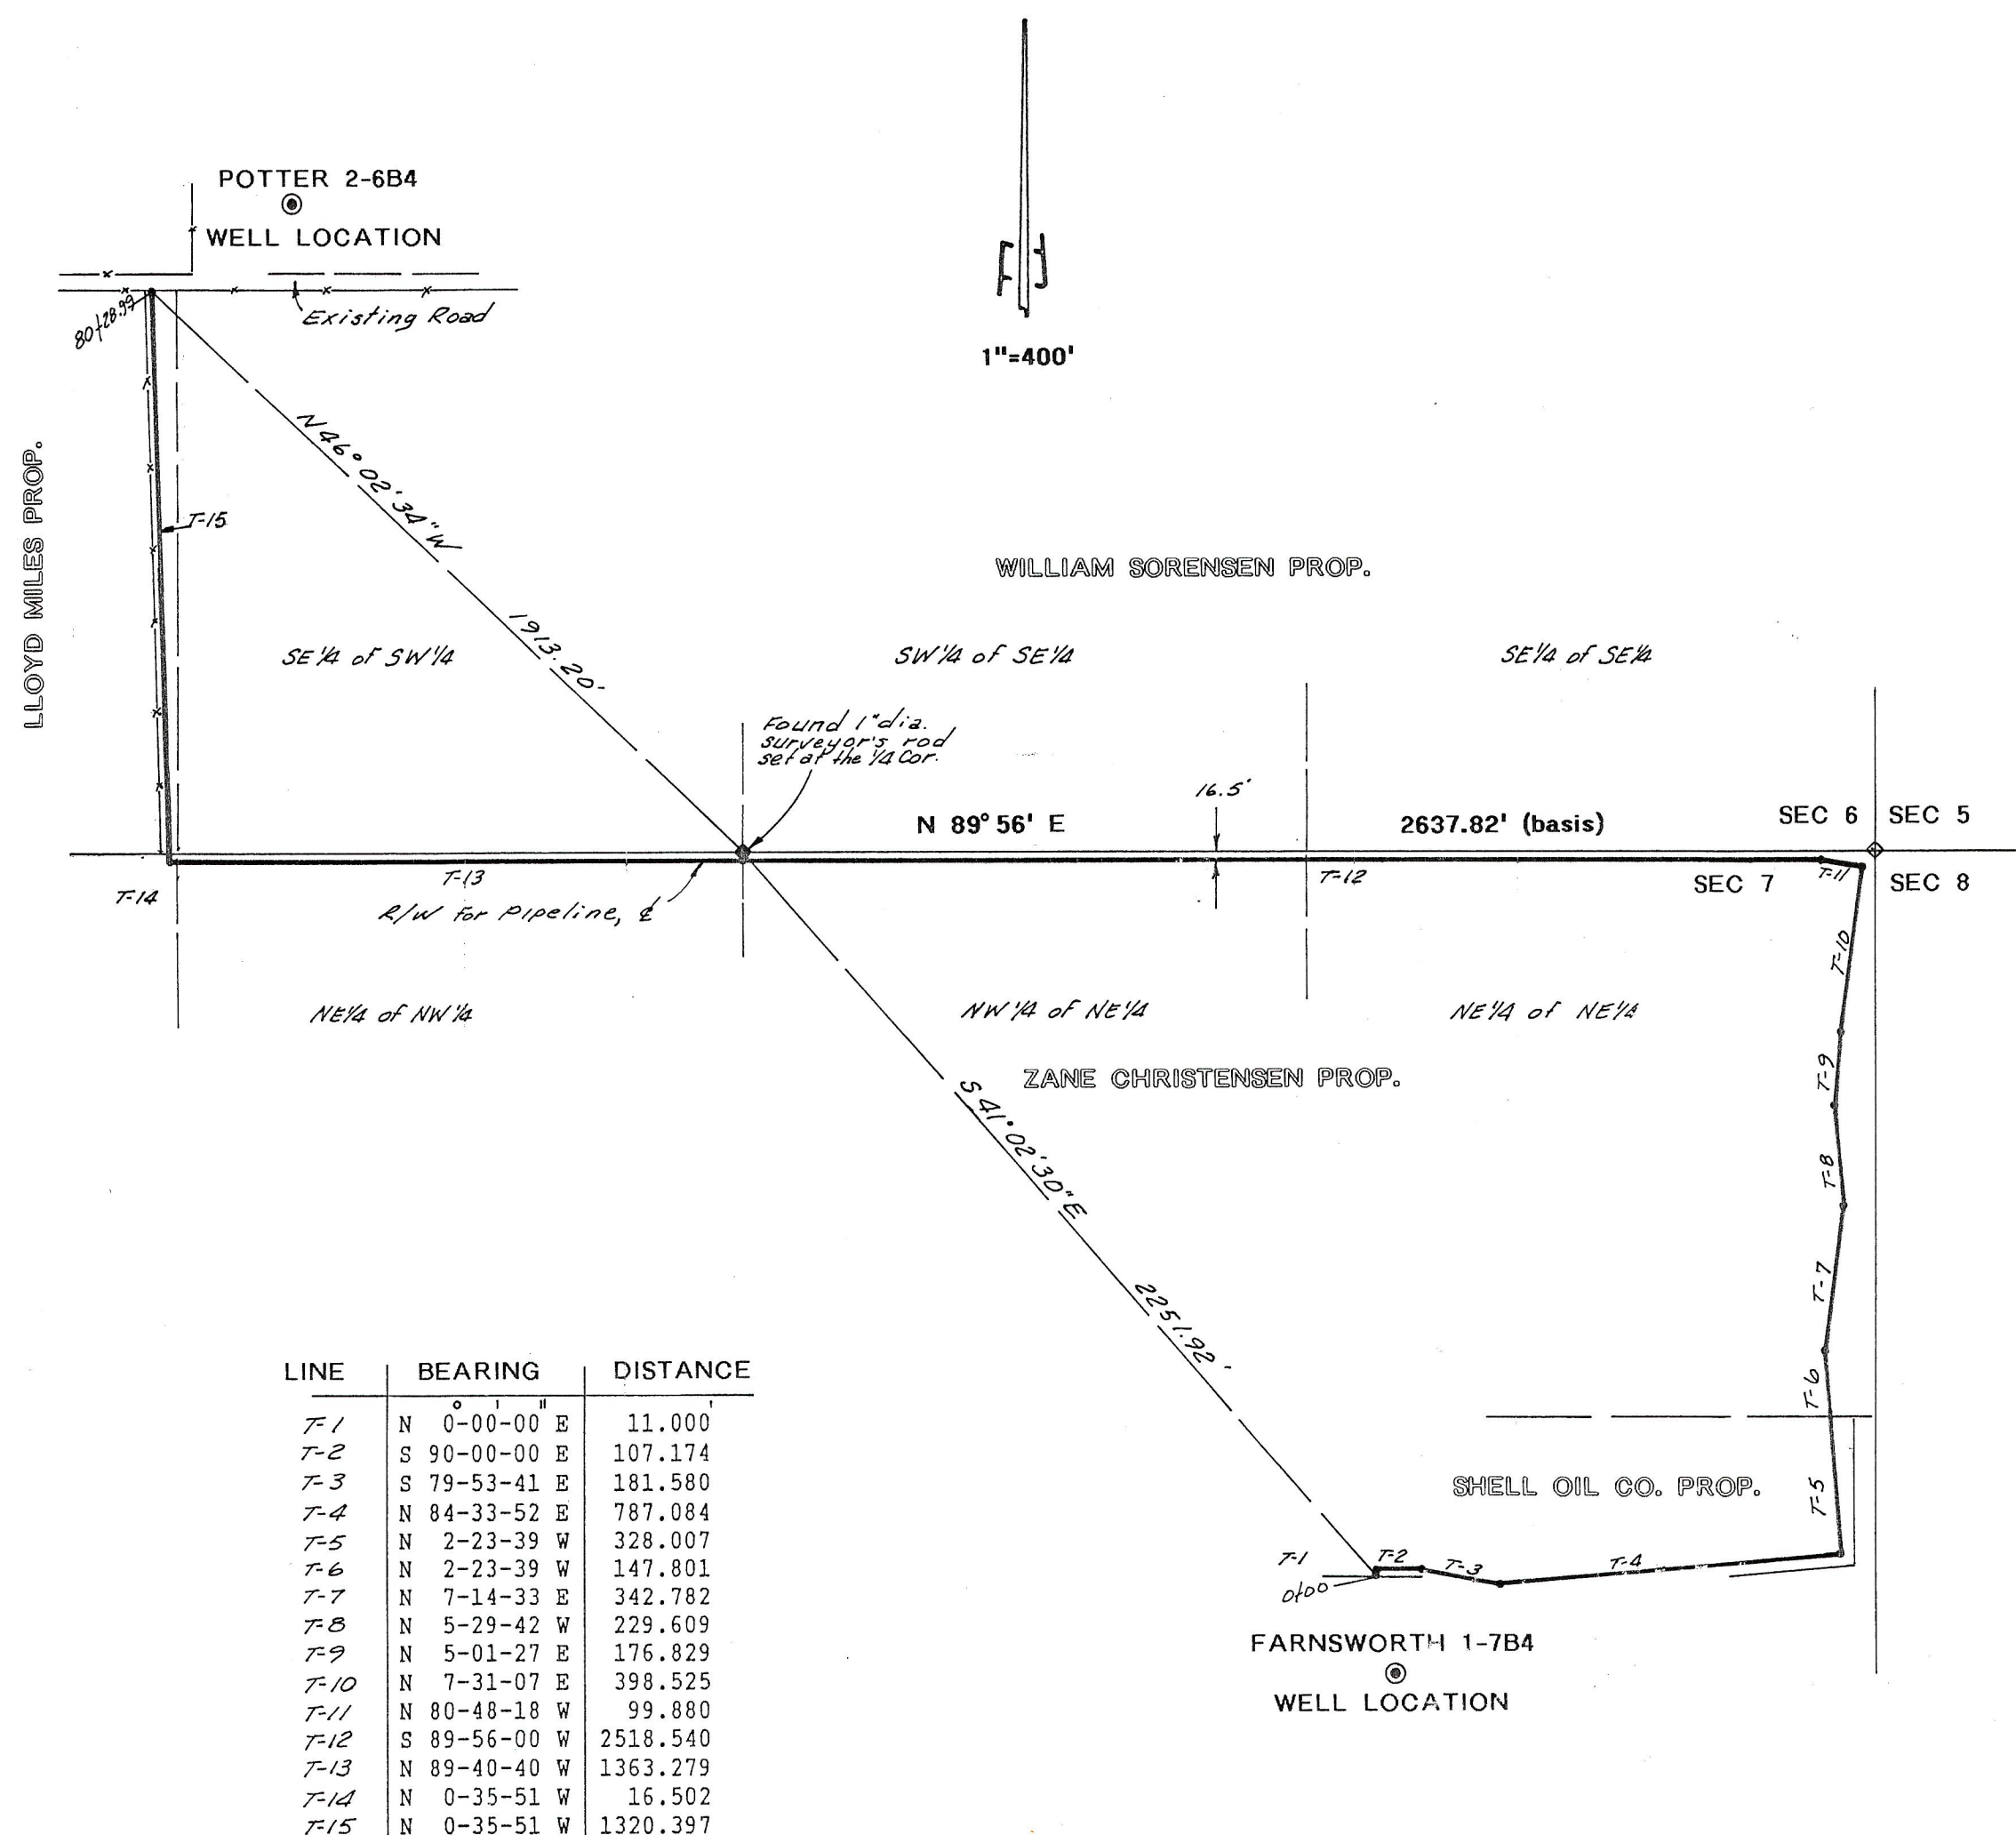

DESCRIPTION OF RIGHT-OF-WAY ON SHELL OIL CO. PROPERTY
(SE1/4 OF THE NE1/4 OF SECTION 7)

A 33 feet wide right-of-way over part of the SE1/4 of the NE1/4 of Section 7, Township 2 South, Range 4 West of the Uintah Special Base and Meridian, the centerline of said right-of-way being further described as follows:
Beginning at a point which is South 41°02'30" East 2251.92 feet from the North Quarter Corner of said Section 7, said Point of Beginning being on the North line of the FARNSWORTH 1-7B4 well location;
Thence North 11.00 feet;
Thence East 107.17 feet;
Thence South 79°53'41" East 181.58 feet;
Thence North 84°33'52" East 787.08 feet;
Thence North 2°23'39" West 328.01 feet to the North line of said SE1/4, being 1414.84 feet in length and containing 1.07 acres.

DESCRIPTION OF RIGHT-OF-WAY ON CHRISTENSEN PROPERTY
(N1/2 OF NW1/4 & N1/2 OF NE1/4 OF SECTION 7)


A 33 feet wide right-of-way over part of the N1/2 of the NW1/4 and the N1/2 of the NE1/4 of Section 7, Township 2 South, Range 4 West of the Uintah Special Base and Meridian, the centerline of said right-of-way being further described as follows:
Beginning at a point on the North line of said N1/2 of NW1/4, said point being North 89°40'40" West 1363.49 feet from the North Quarter Corner of said Section 7;
Thence South 0°35'51" East 16.50 feet;
Thence South 89°40'40" East 1363.28 feet parallel with the North line of said NW1/4 to the East line of said NW1/4;
Thence North 89°56'00" East 2518.54 feet parallel with the North line of said NE1/4;
Thence South 80°48'18" East 99.88 feet;
Thence South 7°31'07" West 398.53 feet;
Thence South 5°01'27" West 176.83 feet;
Thence South 5°29'42" East 229.61 feet;
Thence South 7°14'33" West 342.78 feet;
Thence South 2°23'39" East 147.80 feet to the South line of said N1/2 of the NE1/4 of said Section 7, said right-of-way being 5293.75 feet in length and containing 4.01 acres.

DESCRIPTION OF RIGHT-OF-WAY ON SORENSON PROPERTY
(N1/2 OF SW1/4 SECTION 6)

A 33 feet wide right-of-way over part of the S1/2 of the SW1/4 of Section 6, Township 2 South, Range 4 West of the Uintah Special Base and Meridian, the centerline of said right-of-way being further described as follows:
Beginning at a point on the South line of an existing road right-of-way, said point being North 46°02'34" West 1913.29 feet from the South Quarter Corner of said Section 6;
Thence South 0°35'51" East 1320.40 feet to the South line of said Section, said right-of-way containing 1.00 acre.


SURVEYOR'S CERTIFICATE

This is to certify that I have surveyed the right-of-way shown on this plat, and that the monuments indicated were found or set during said survey, and that this plat accurately represents said survey to the best of my knowledge.

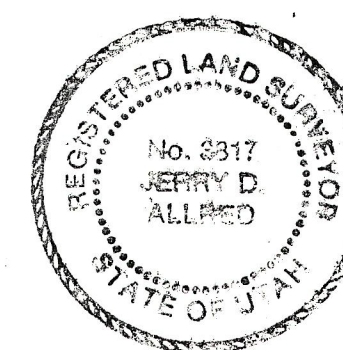

Jerry D. Allred
Jerry D. Allred, Registered Land
Surveyor, Cert. No. 3817 (Utah)

31 Dec '92 Duchesne County Surveyor's File # 249

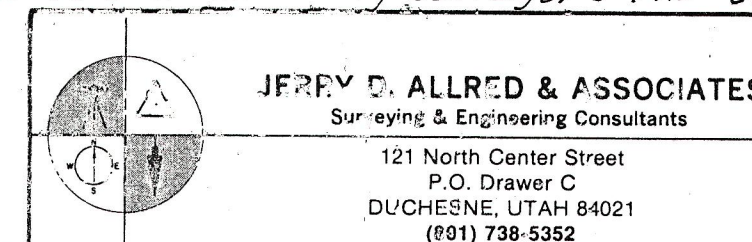

20 Feb '92

87-21-023